


Butted Edge Steel-Stiffened Construction

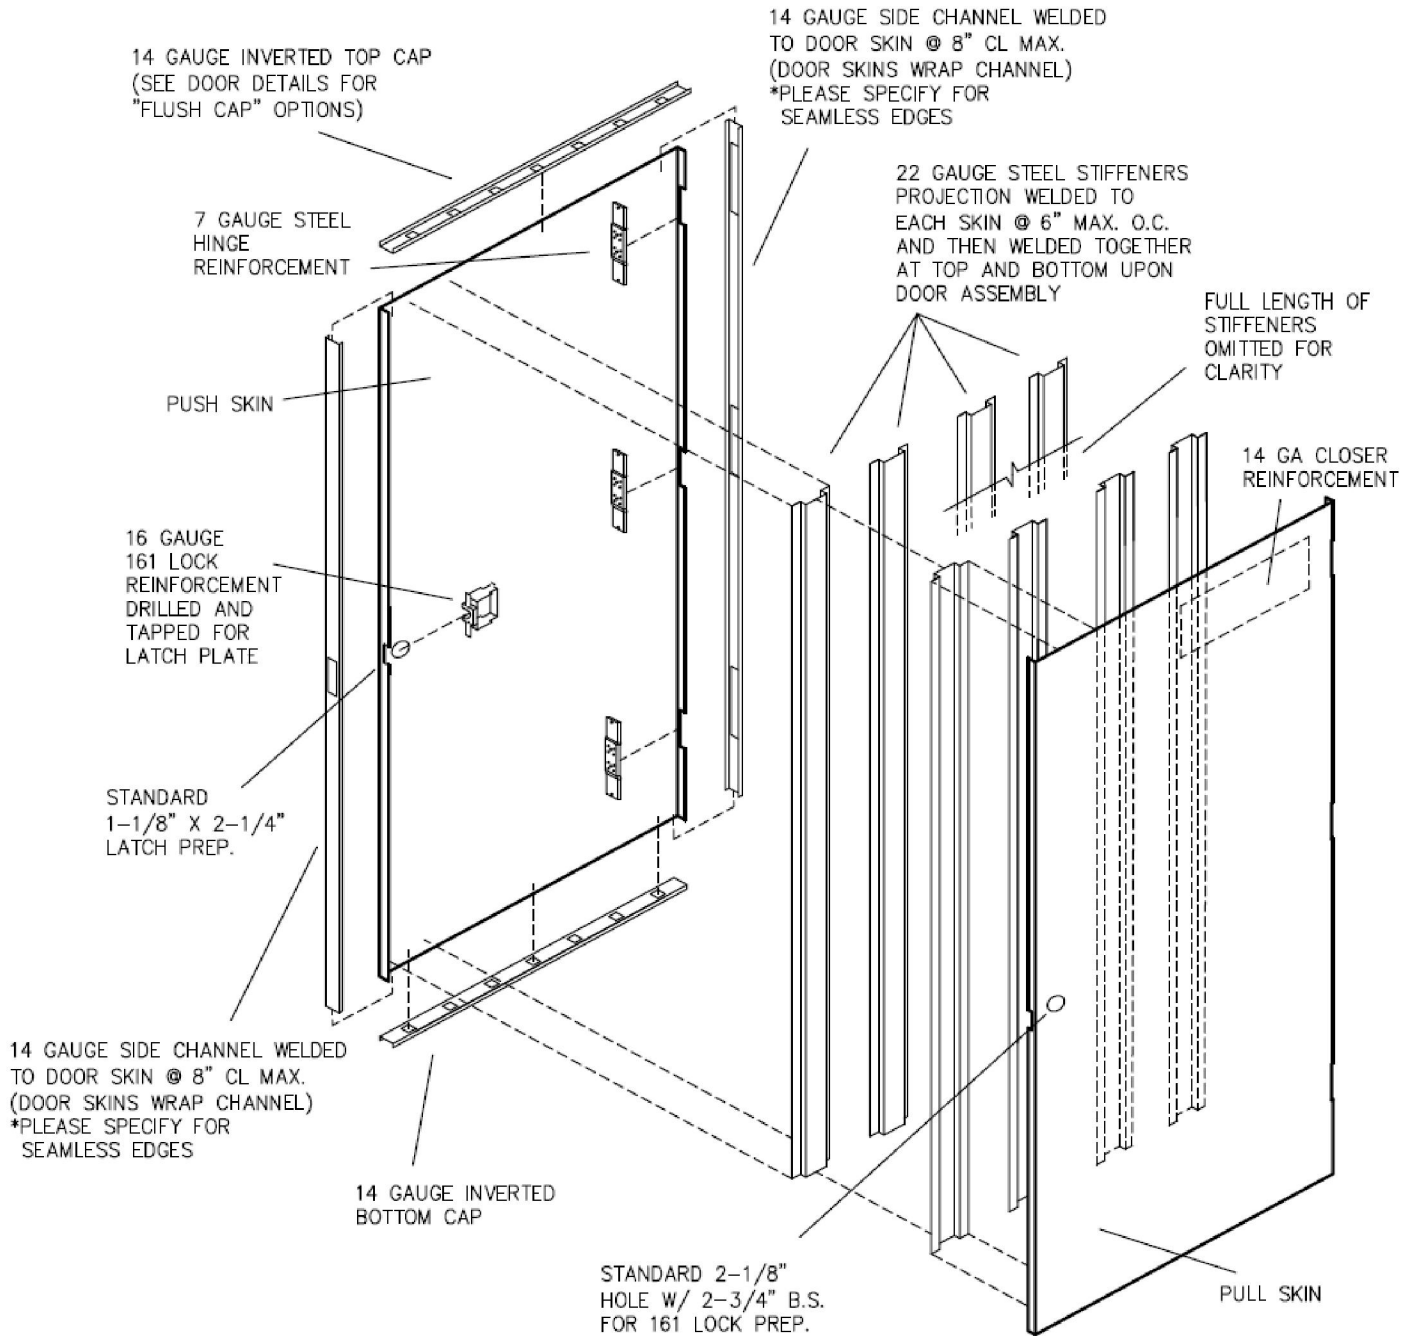

NOTES:

- BUTT EDGE DOORS AVAILABLE IN 12, 14, 16, & 18 GAUGE (CRS, A60, G90)
- BUTT EDGE EMBOSSED DOORS ARE AVAILABLE IN 18 GAUGE A60 ONLY
- ESTIMATED PERFORMANCE STC 24, R 1.17, U .855
- TESTING STANDARDS - UBC 7.2, NFPA 252, UL 10-C
- DOORS ARE HANDED & MUST BE SPECIFIED (LEFT HAND SHOWN)
- SQUARE EDGE STANDARD/ BEVELED UPON REQUEST
- BUTT EDGE FIRE RATED DOORS AVAILABLE IN 14, 16, & 18 GAUGE
- BAKED ON GREY PRIMER FINISH

TOP VIEW OF SINGLE STIFFENER

